
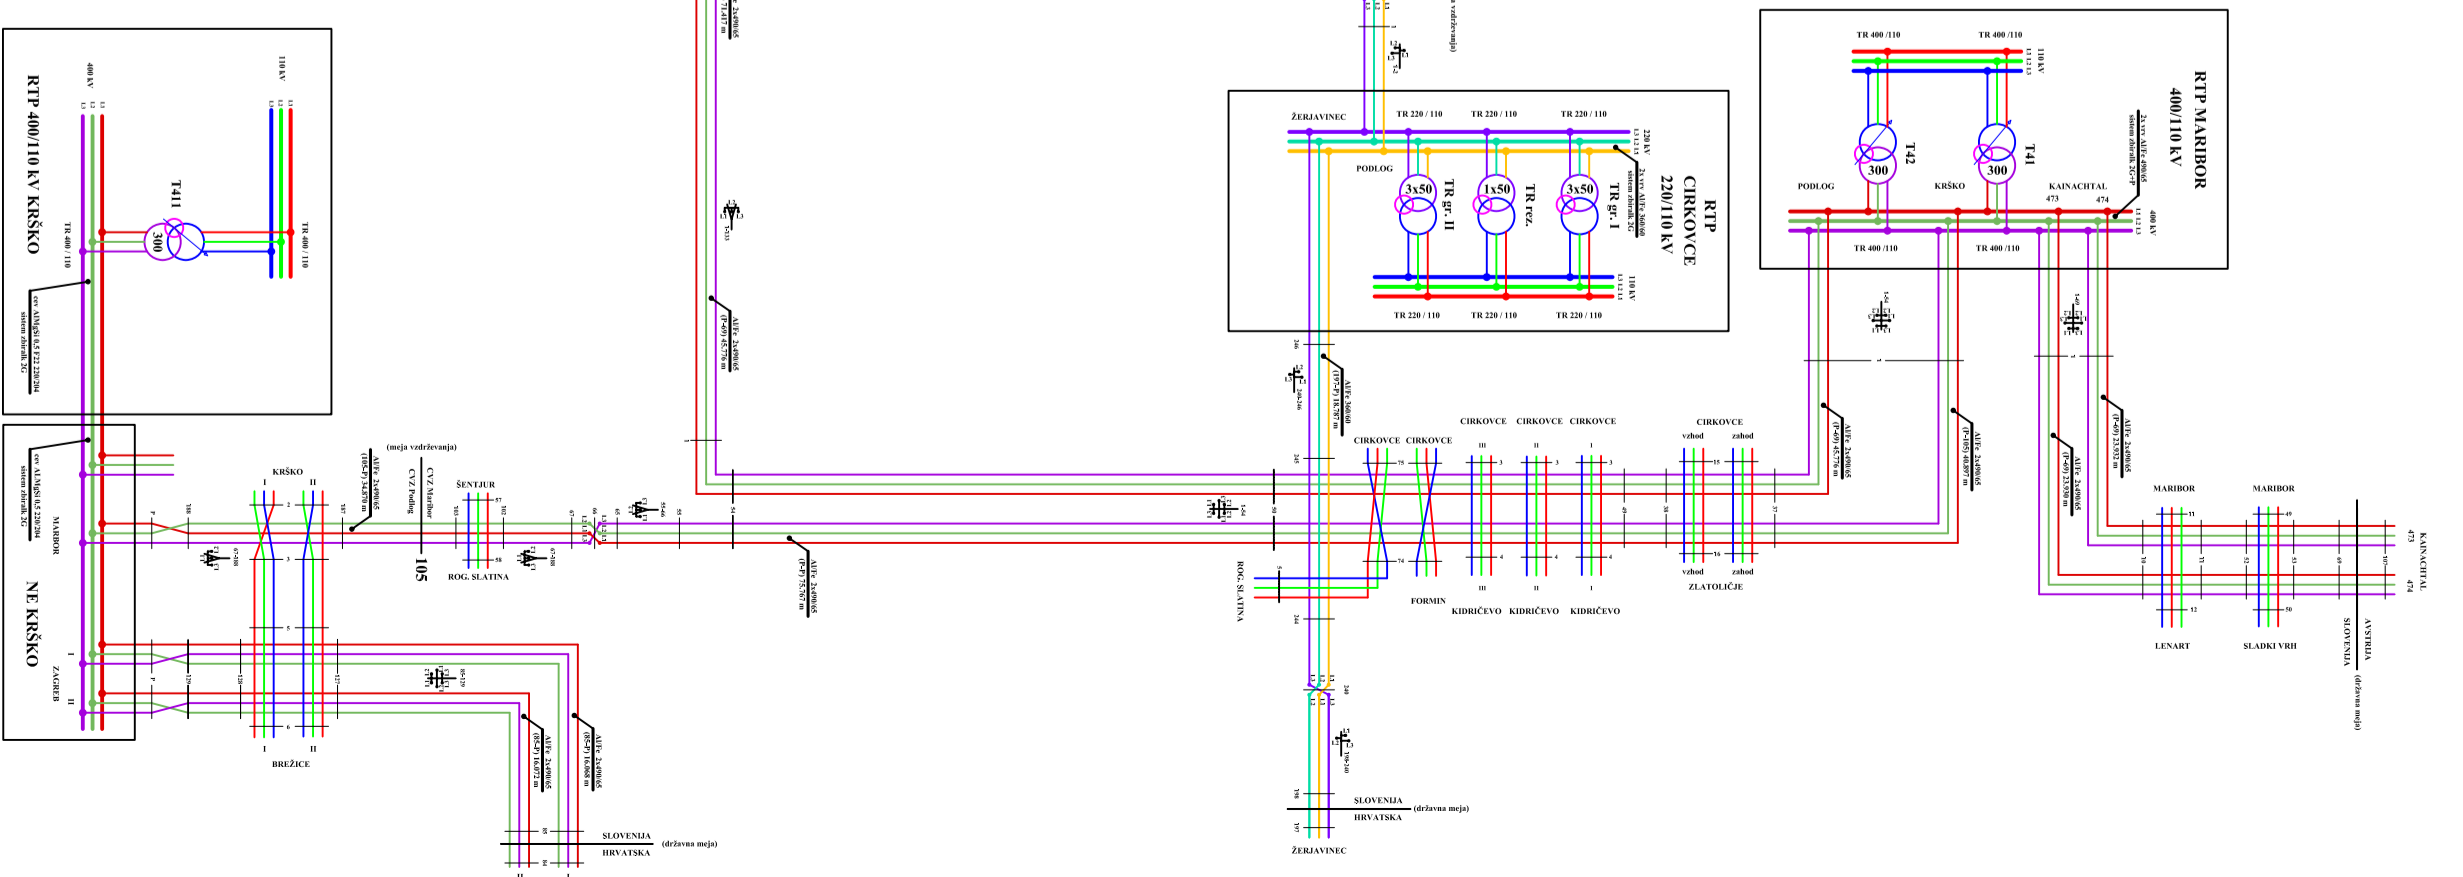


LEGENDA

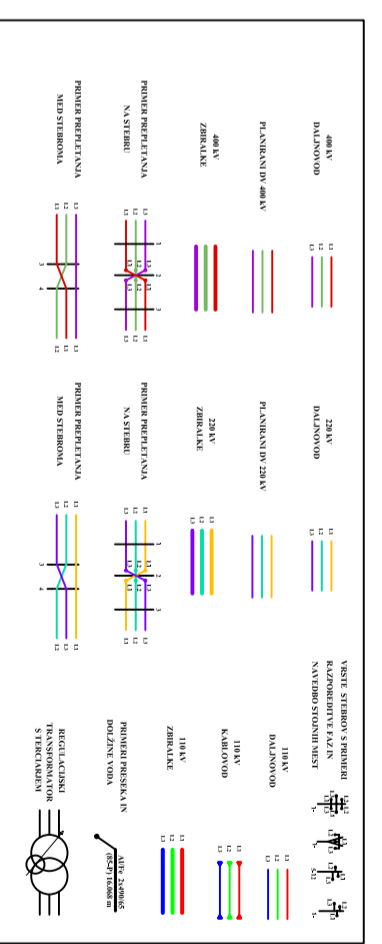

**SEKTOR ZA OBRATOVANJE
SISTEMA**

LETRA BISTRICA, SLOVENIJA

LETRA BISTRICA, SLOVENIJA

LETRA BISTRICA, SLOVENIJA

**TRIPOLNA SCHEMA PREPLETANJ
220 in 400 kV DALJNOVODOV
in KRIZANJ 110, 220 in 400 kV DV**